




Streetscape Elevation - Paine St.
1:200

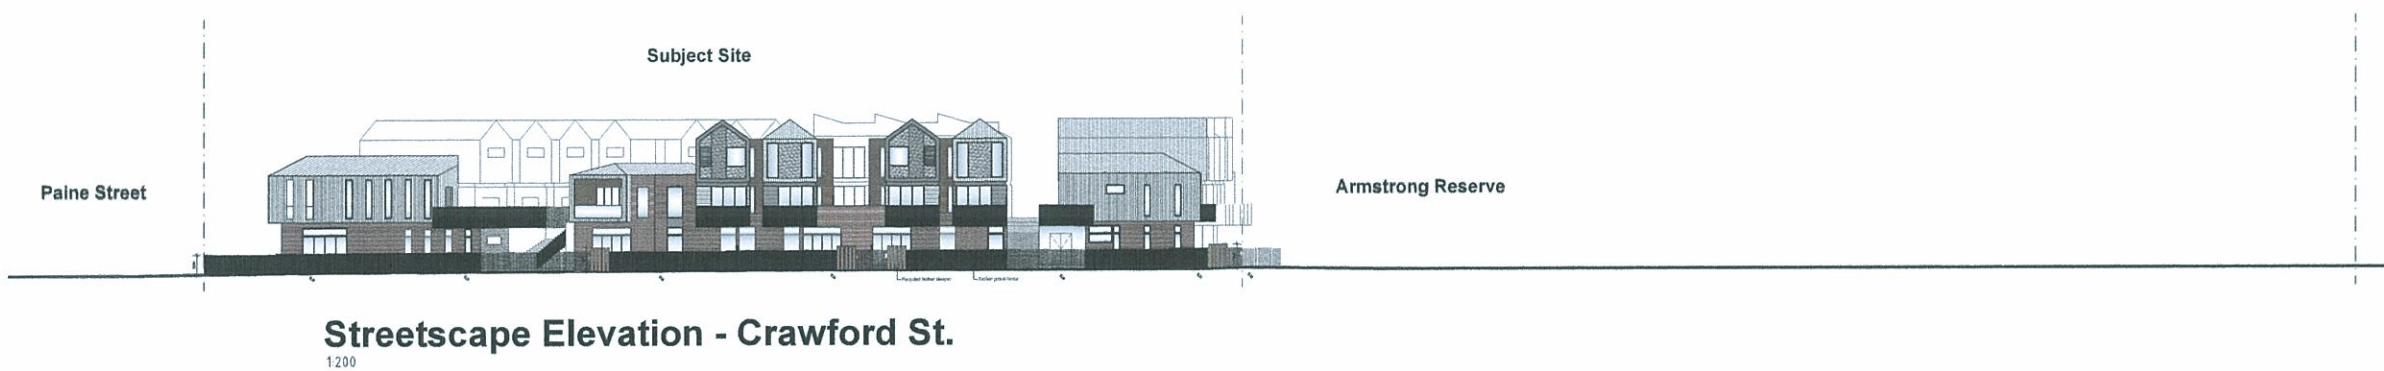

Streetscape Elevation - Crawford St.
1:200



Streetscape Elevation - Latrobe St.
1:200

REVISION	ISSUE	CHECKED	DATE	CAD FILE

This drawing is copyright and confidential apart from any third party drawings as permitted under the copyright. No part may be reproduced by any person without written permission of Kavellaris Urban Design, and shall not be used in any manner whatsoever by the consent of that company. This drawing and attached sheets remain the property of Kavellaris Urban Design unless otherwise specified. All dimensions are in millimeters and all drawing content must be verified on site prior to commencement of any work. In the event that there are any errors or discrepancies in the drawings the contractor must contact us in writing prior to commencement of work.

- DRAWING LEGEND:**
- WD - WORKING DRAWINGS
 - TI - TENDER ISSUE-NOT FOR CONSTRUCTION
 - TP - TOWN PLANNING
 - SK - SCHEMATIC DESIGN
 - DD - DESIGN DEVELOPMENT

KAVELLARIS URBAN DESIGN ARCHITECTS 12 MORTON ROAD, COLLEGEVILLE NSW 2058 • VIC AUSTRALIA T + 61 2 9417 1110 F + 61 2 9417 1111 info@kavellaris.com.au www.kavellaris.com.au	PROJECT No:	11-0022
	TITLE: Streetscape Elevations ADDRESS: 6 Paine Street, Newport CLIENT: Domain Hill Pty.Ltd DATE: 20/12/2012 DRAWN: ST SCALE: 1:2000A0 REV: - SHEET: TP11 REASON FOR ISSUE: TP	